


FLAT LOCK PANEL

SPECIFICATION OF DETAILS




FLAT LOCK PANEL

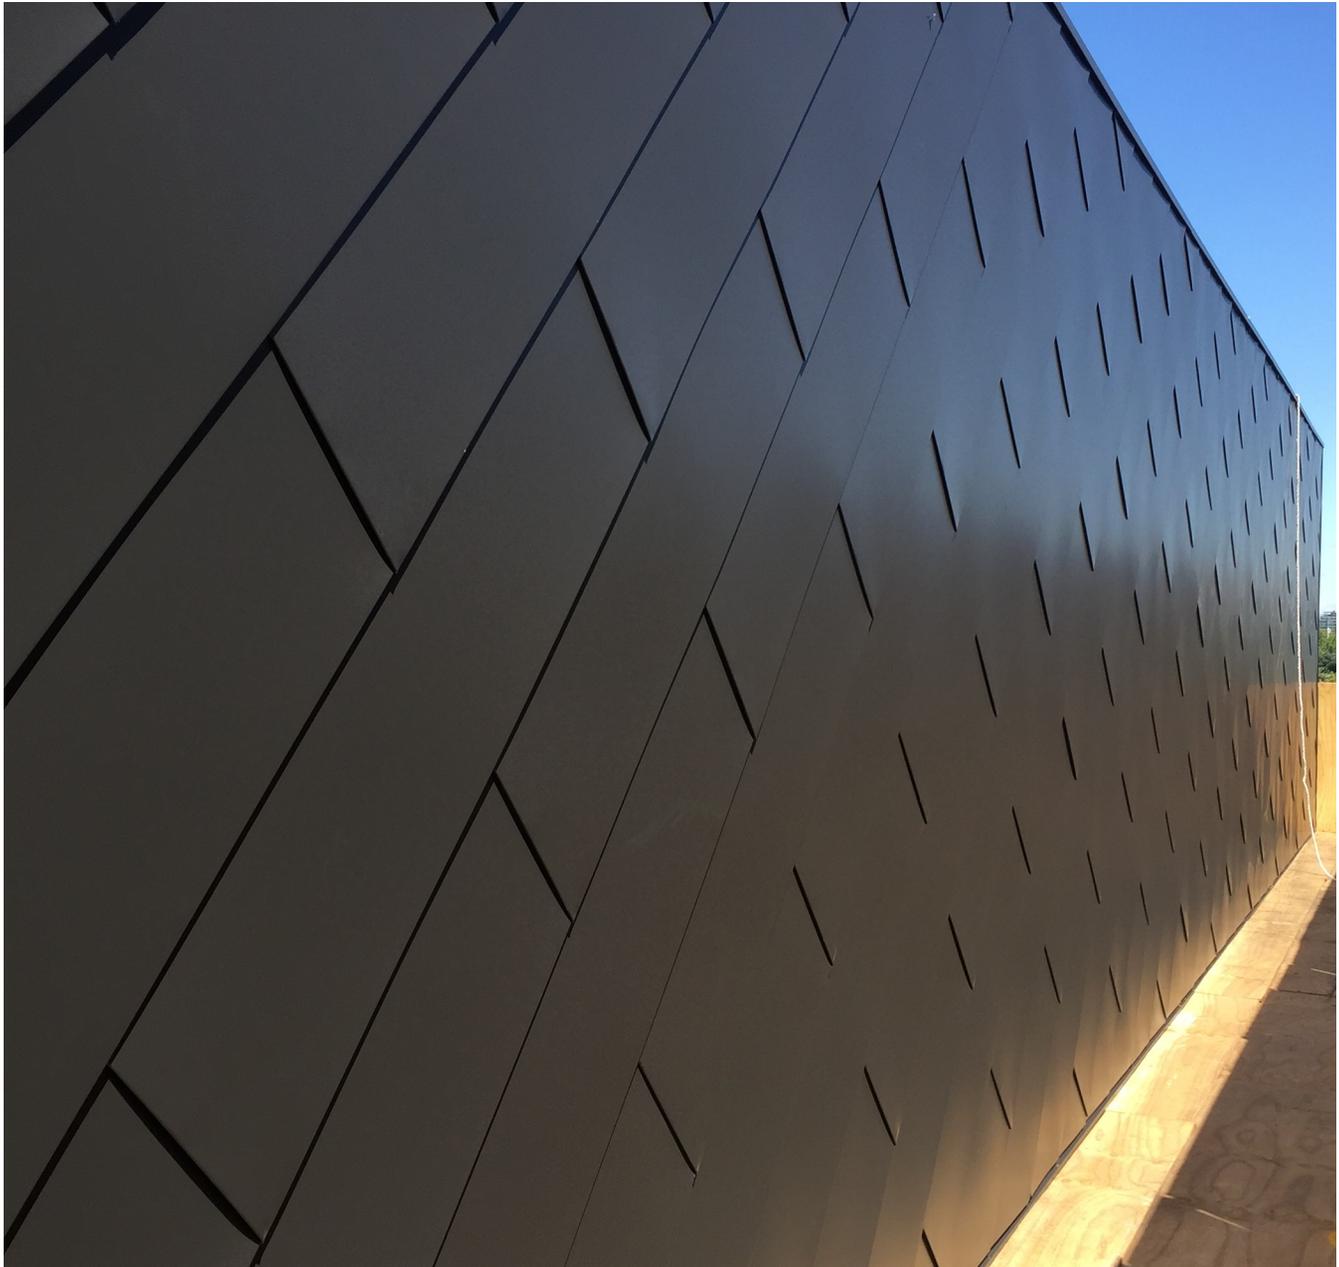

TECHNICAL INFORMATION

CLADDING SYSTEM	Flatlock
CLADDING MATERIAL	Aluminum 0.7/0.8mm Copper 0.7/0.8mm Coated Steel 0.55mm Zinc 0.7/0.8mm
SUPPORT	15mm Plywood/metal trapezoidal profiled sheet.
UNDERLAY	Breathable waterproofing membrane
WALL STRUCTURE	Top hats at 600mm/900mm spacings
PANEL WIDTH	Standard width is 230mm and 330mm. Custom widths available from 230-330mm but pricing isn't as economical as standard widths. Custom widths available from 330-600mm but pricing isn't as economical as standard widths and these width sizes are more susceptible to oil canning.
PANEL LENGTH	Project specific with variable lengths. Please consult us at design stage.

* PLEASE NOTE: MAIN STRUCTURE AND INSULATION BY OTHERS



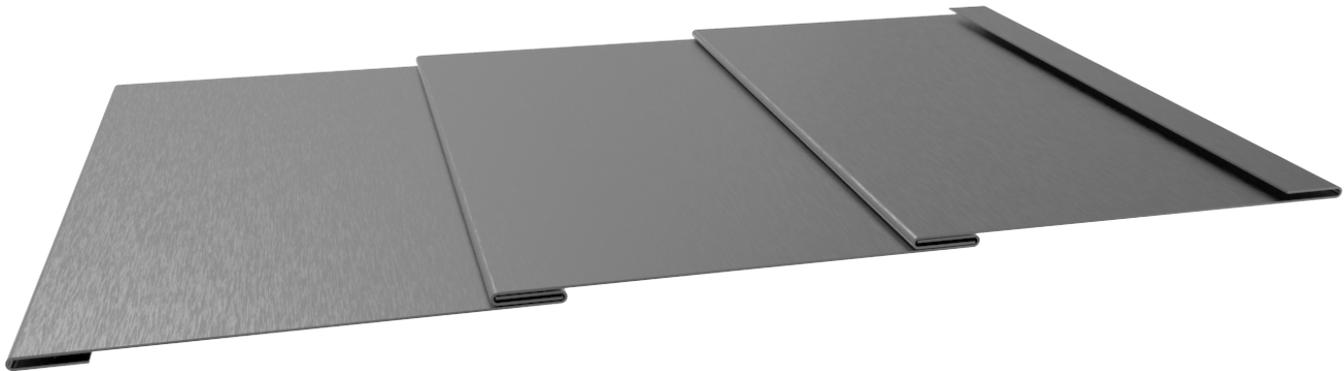


Not to scale


FLAT LOCK PANEL




PANEL CONNECTION & CLIPS

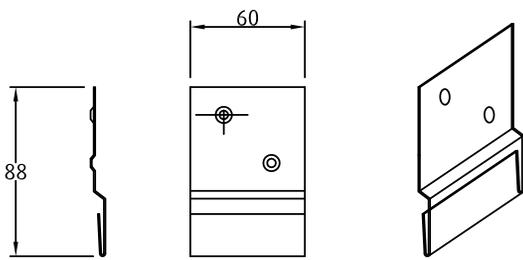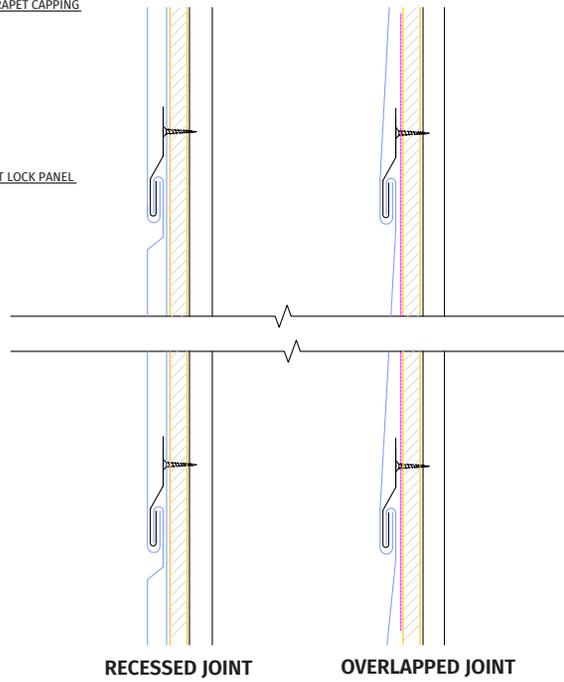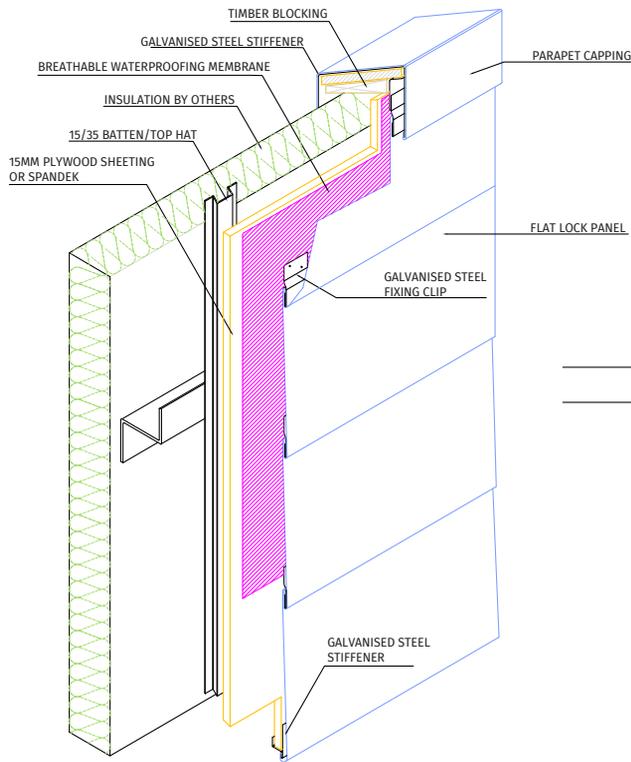


STAINLESS STEEL FIXING CLIP

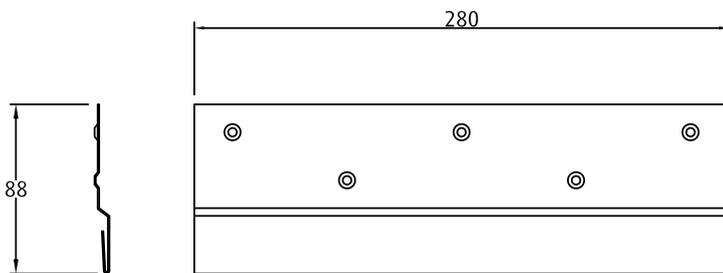

STAINLESS STEEL SHEET CLIP

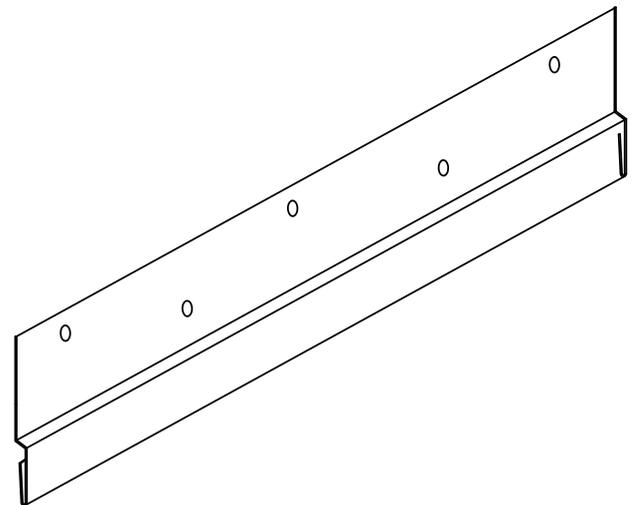


FLAT LOCK PANEL

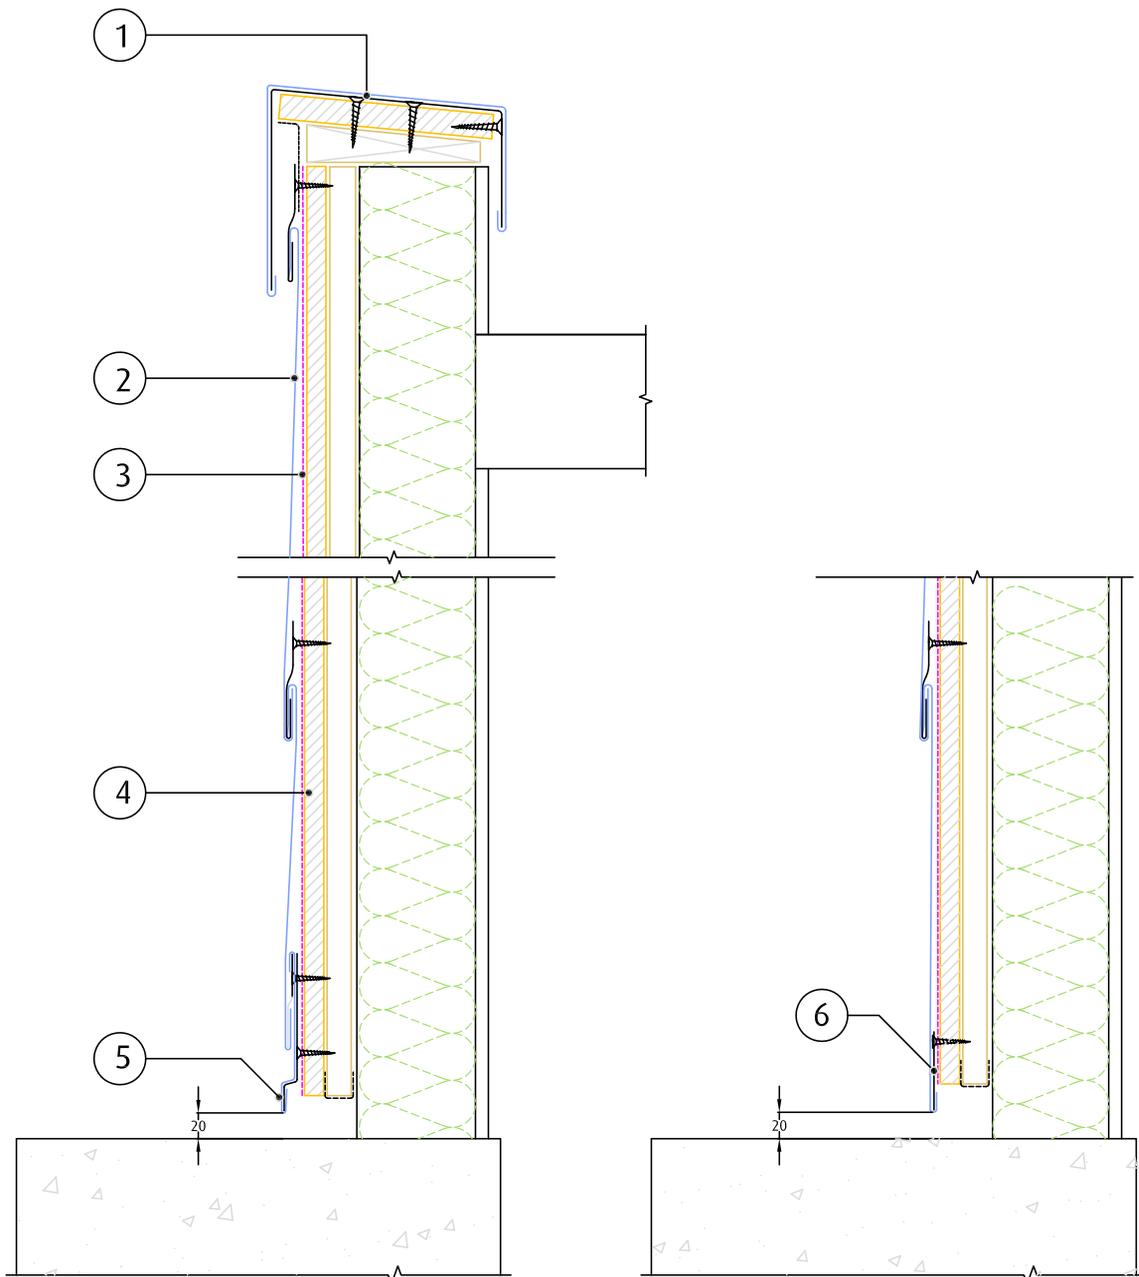

Wall section


1. Parapet capping over galvanised steel stiffener
2. Flat Lock Panel
3. Breathable waterproofing membrane
4. 15mm plywood sheeting
5. Apron flashing
6. Galvanised steel stiffener

FLAT LOCK PANEL

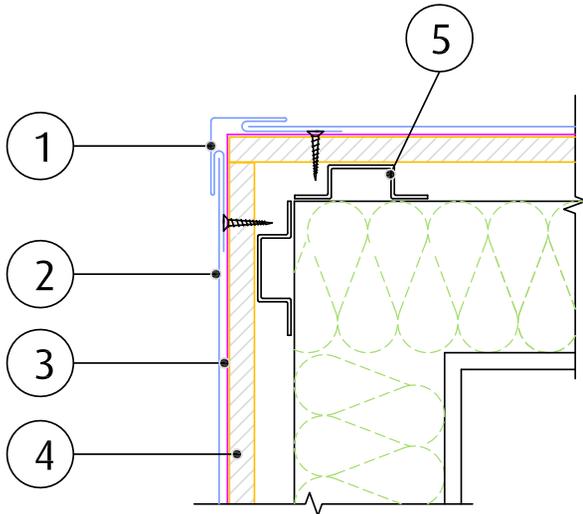


Internal Corner - Option 1

- 1. External corner flashing
- 2. Flat Lock Panel
- 3. Breathable waterproofing membrane
- 4. 15mm plywood sheeting
- 5. Top hat

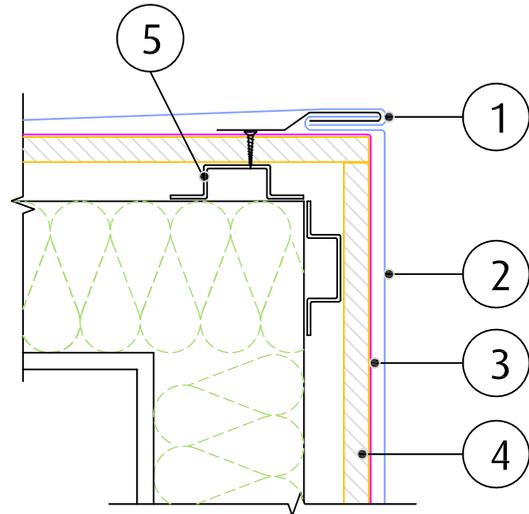


External Corner - Option 2

- 1. Corner joint
- 2. Flat Lock panel
- 3. Breathable waterproofing membrane
- 4. 15mm plywood sheeting
- 5. Top hat

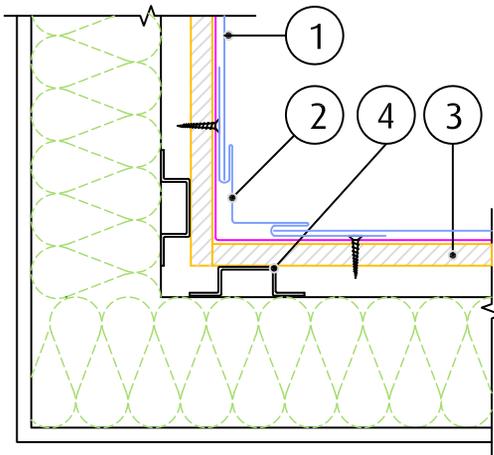

Internal Corner


- 1. Flat Lock Panel
- 2. Internal corner flashing
- 3. 15mm plywood
- 4. Top Hat

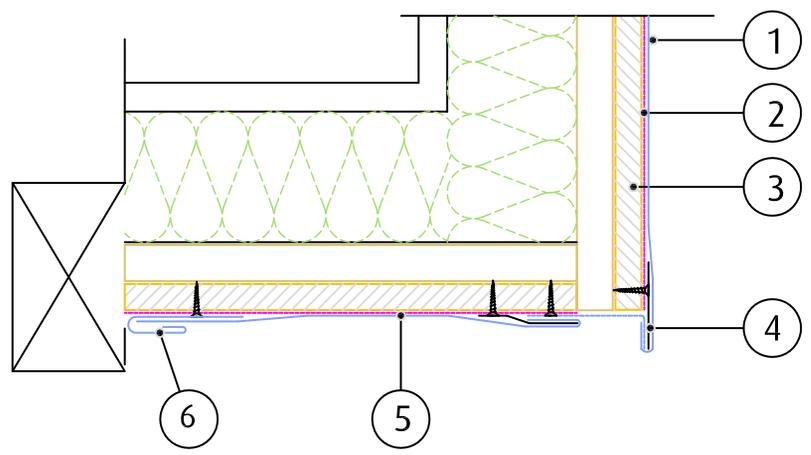


Soffit Junction

- 1. Flat Lock panel
- 2. Breathable waterproofing membrane
- 3. 15mm plywood
- 4. Galvanised steel stiffener
- 5. Flat Lock Panel Soffit
- 6. Securing clip

FLAT LOCK PANEL

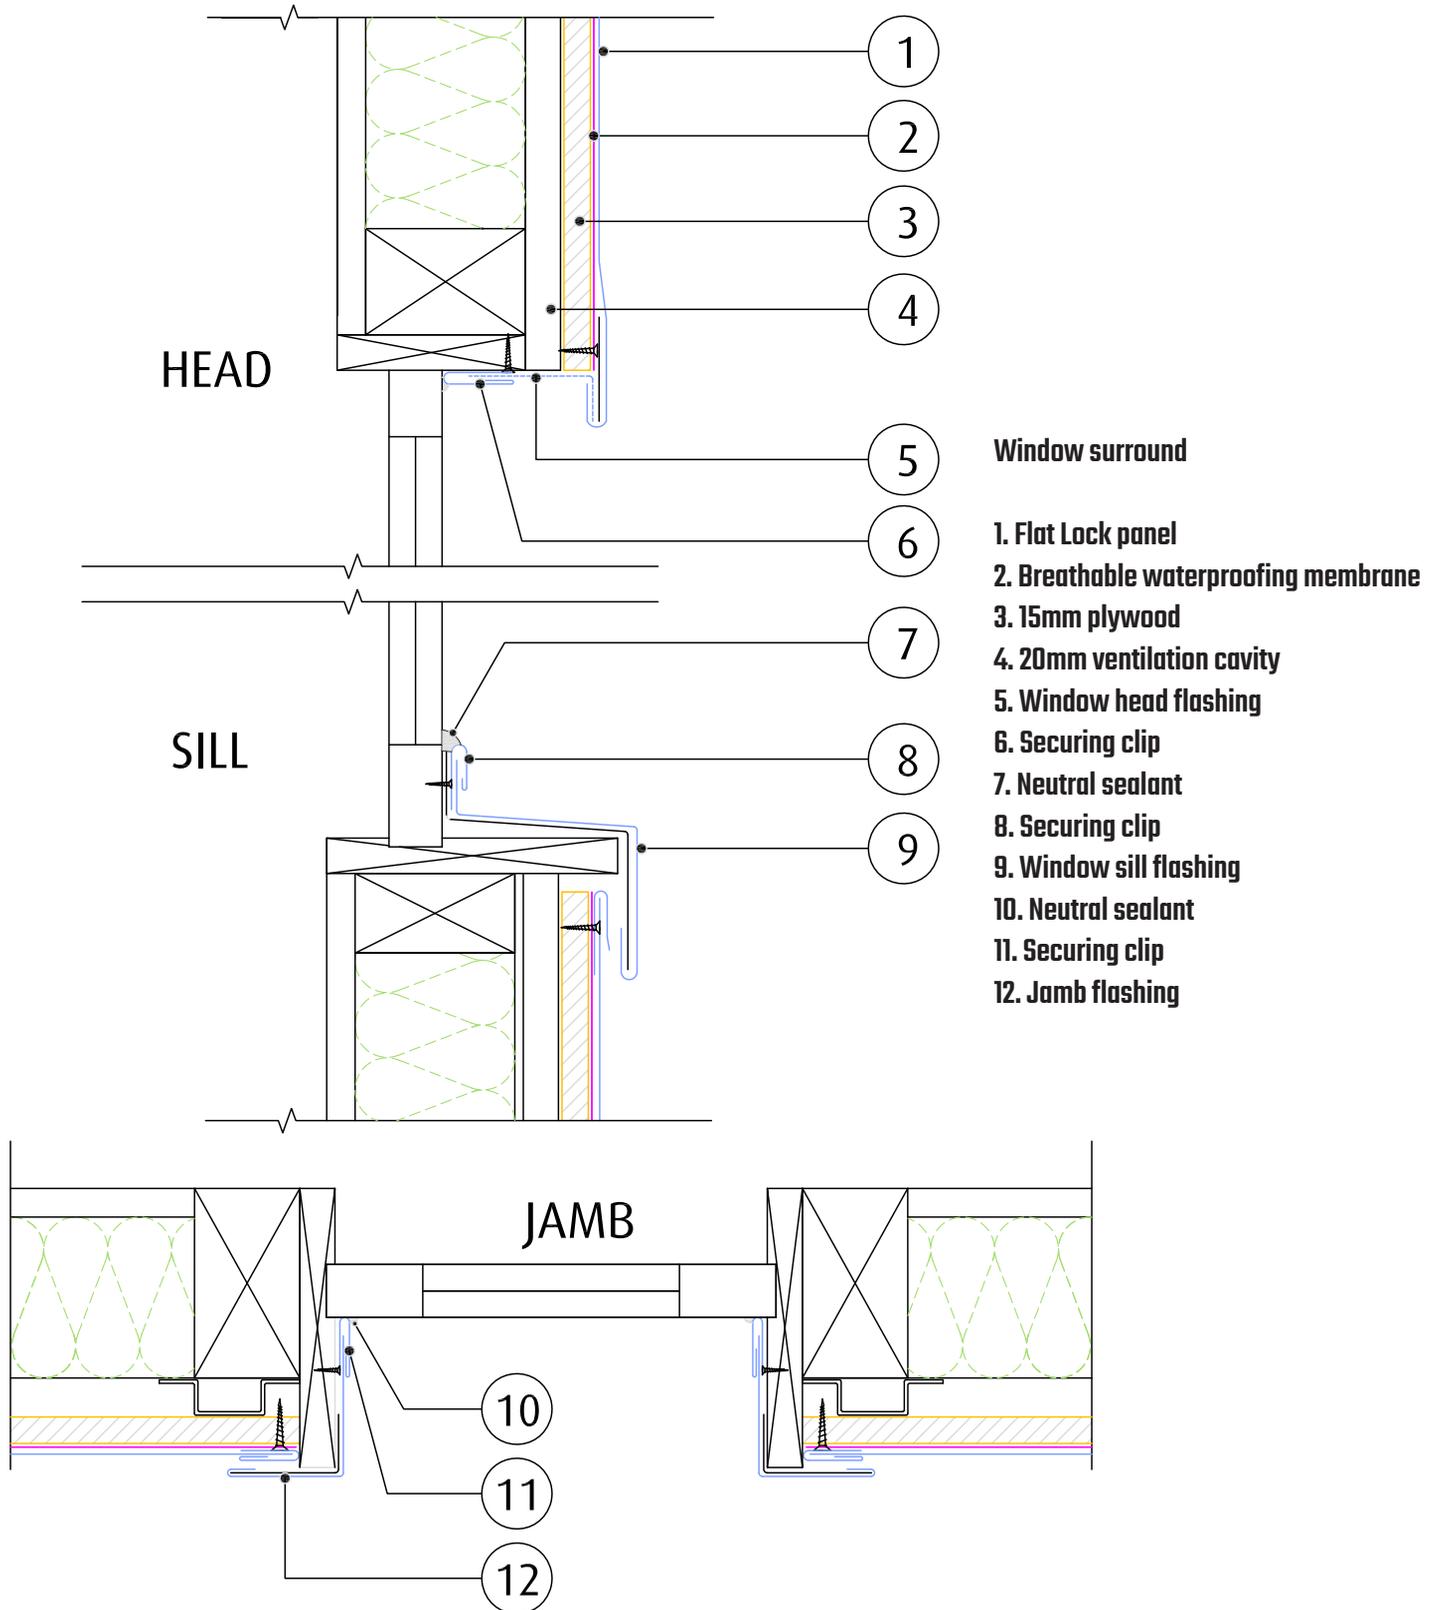

FLAT LOCK PANEL

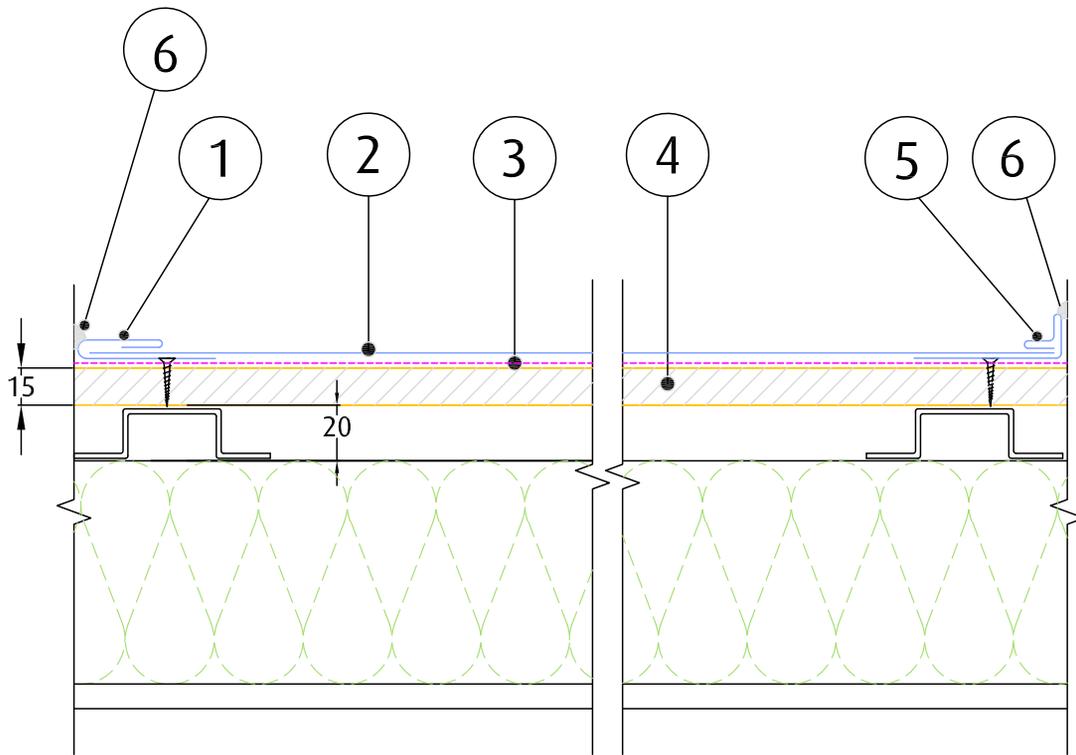

Wall Junction

1. Securing clip (option 1)
2. Flat lock panel
3. Breathable waterproofing membrane
4. 15mm plywood sheathing
5. Securing clip (option 2)
6. Neutral sealant